
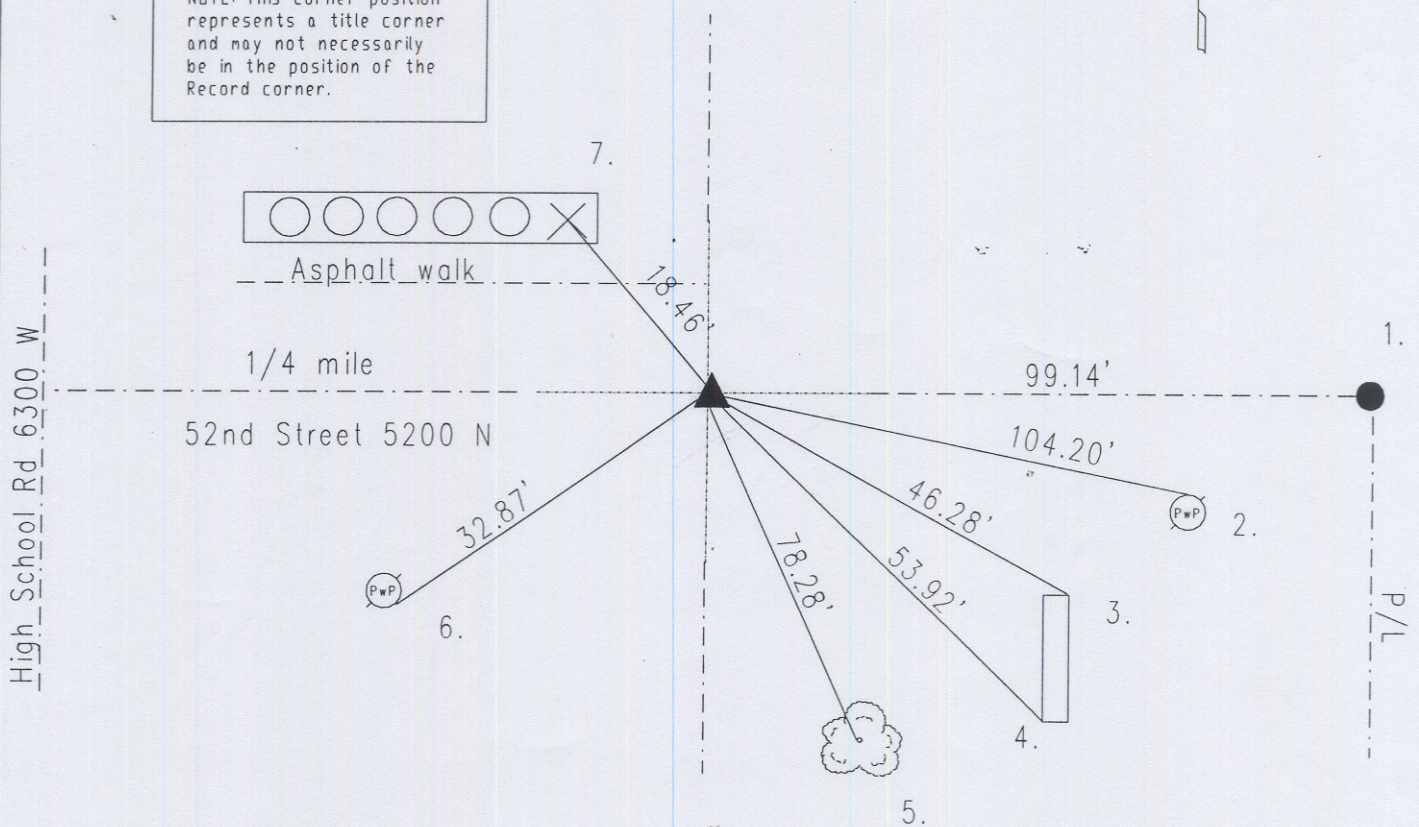


OFFICE OF THE MARION COUNTY SURVEYOR
SECTION RECORD CORNER
SECTION 12 TOWNSHIP 16 RANGE 2
DATE: -6-3-01-- 7-26-06
PARTY CHIEF: Wilcoxon
CREW: (over stone)
TYPE OF MARKER: Railroad spike Fd 2" dn
METHOD OF ESTABLISHMENT: County: 8-6-96

IN. S.P.C. E ZONE, NAD 83
NAME: 16021217
N: 510543.8520(m)
E: 48700.6924(m)

NOTE: This corner position
represents a title corner
and may not necessarily
be in the position of the
Record corner.

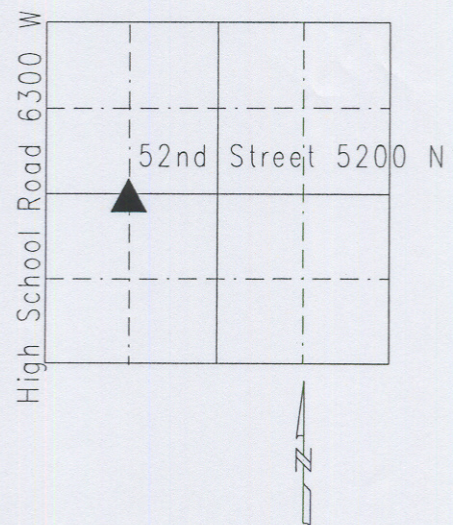

16021217

REF.	DISTANCE	DESCRIPTION
1.	99.14'	Due E to railroad spike P/L
2.	104.20'	Mag nail w/brass washer N PwP#80-354 A 12"up
3.	46.28'	NE corner of church sign :No.Liberty Christian
4.	53.92'	SW corner "
5.	78.28'	Mag nail w/brass washer W 65" catalpa 6"up
6.	32.87'	Mag nail w/brass washer SE PwP#73-354 A 12"up
7.	1/4 mile	Due W to High School Road 6300 W
8.	18.46'	Cut 'x' in concrete handrail